
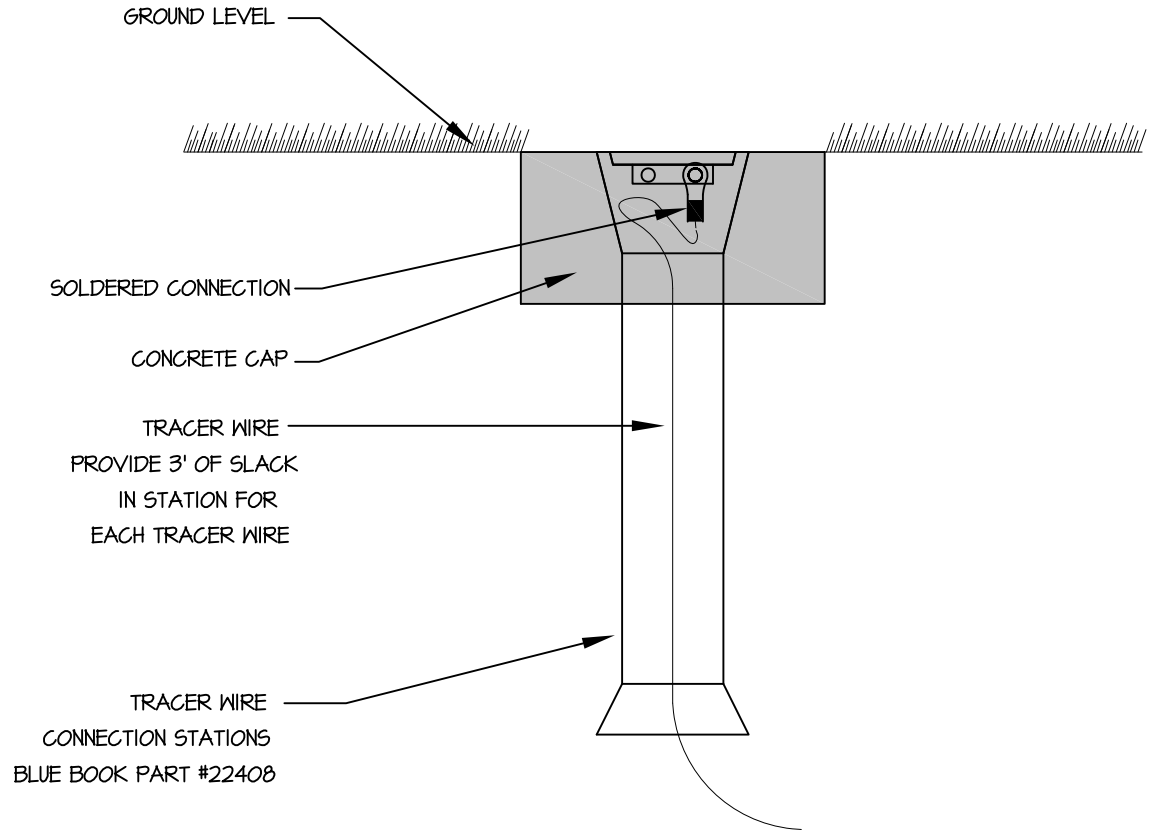


TRACER WIRE ENDS MUST USE RING TERMINAL THAT IS TO BE CRIMPED, SOLDERED AND SEALED TO PREVENT CORROSION. ALL CONNECTIONS MUST BE COMPLETELY WATERTIGHT

12 GAUGE
THHN STRANDED
COPPER WIRE
BLUE BOOK
CATALOG #42751

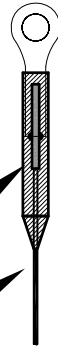

DRAWN BY: TS
CHECKED BY:
SCALE: N.T.S.
DATE: 08/06/04

TRACER WIRE TEST STATION

RUTGERS
THE STATE UNIVERSITY
OF NEW JERSEY
UNIVERSITY FACILITIES
PISCATAWAY, NEW JERSEY

SK-45